


Estribo 5,0 mm C/ 20 cm  
24 (por pilar) \* 14 = 336 Estribos de 65 cm cada  
336 \* 0,65 m = 220 m Ø 5 mm (estribo) nos pilares  
4 Barras Ø 8 mm de 4,80m \* 14 = 56 Barras de 4,80 m  
56 \* 4,80 = 269,0 m Ø 8 mm para pilares

PRODUCED BY AN AUTODESK STUDENT VERSION

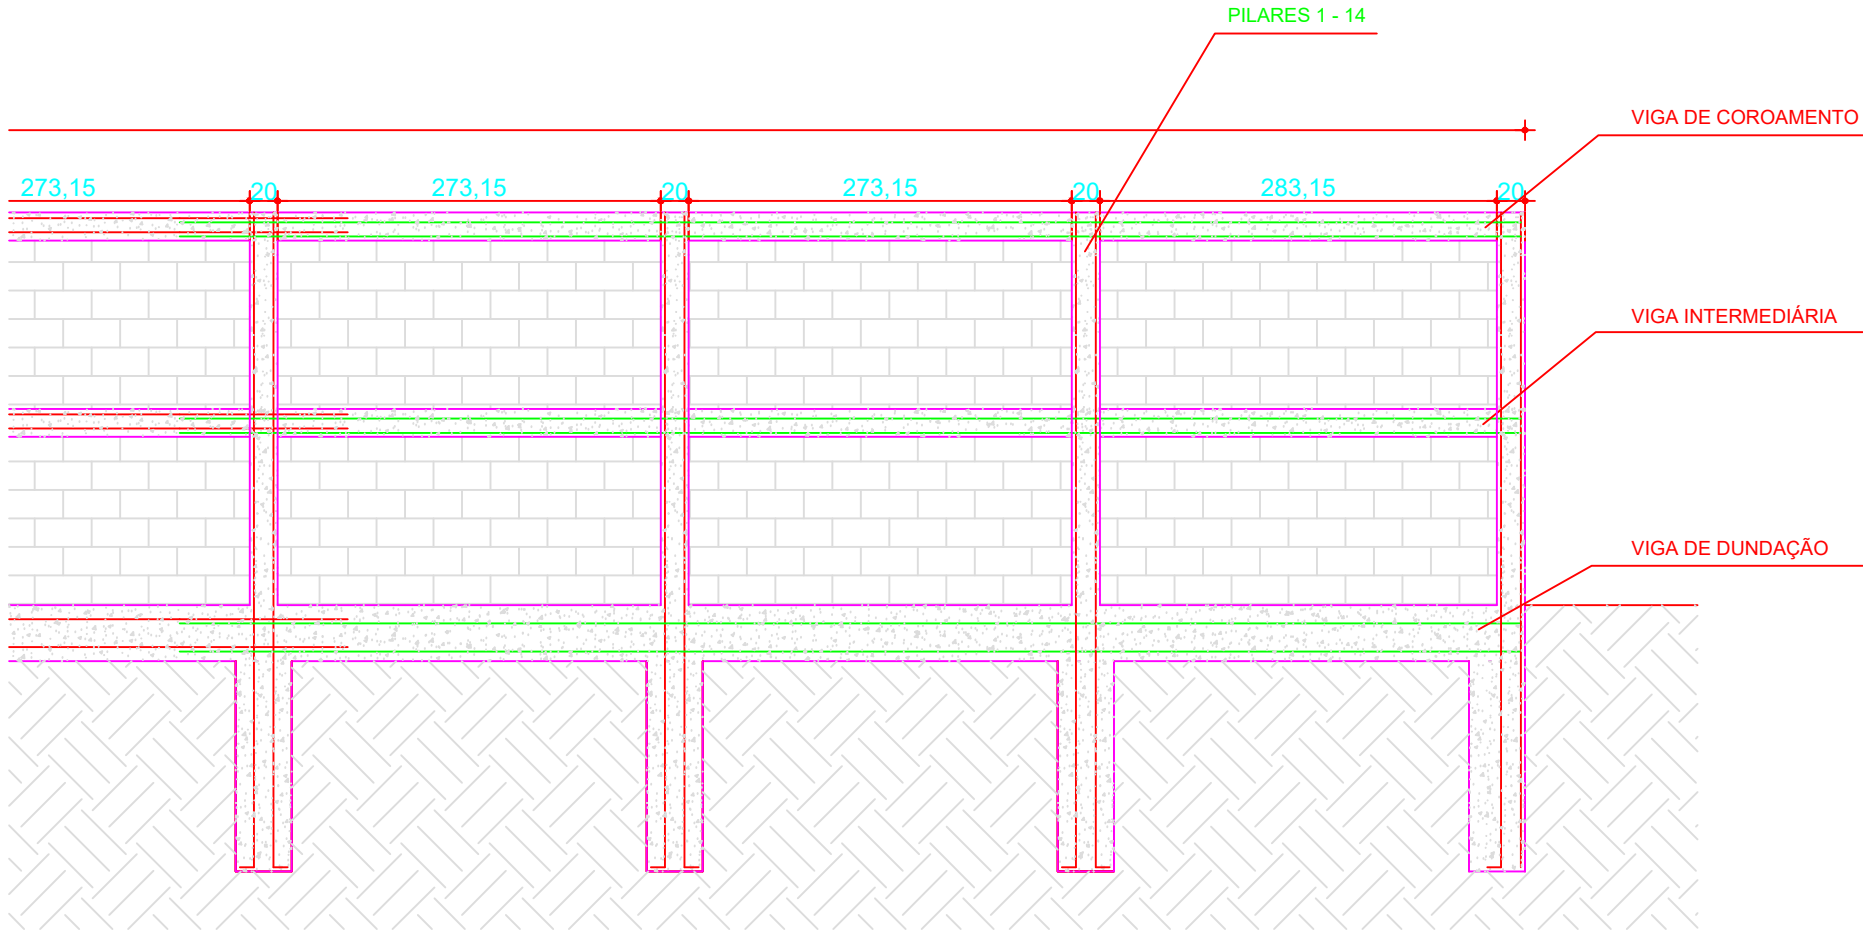

PRODUCED BY AN AUTODESK STUDENT VERSION